
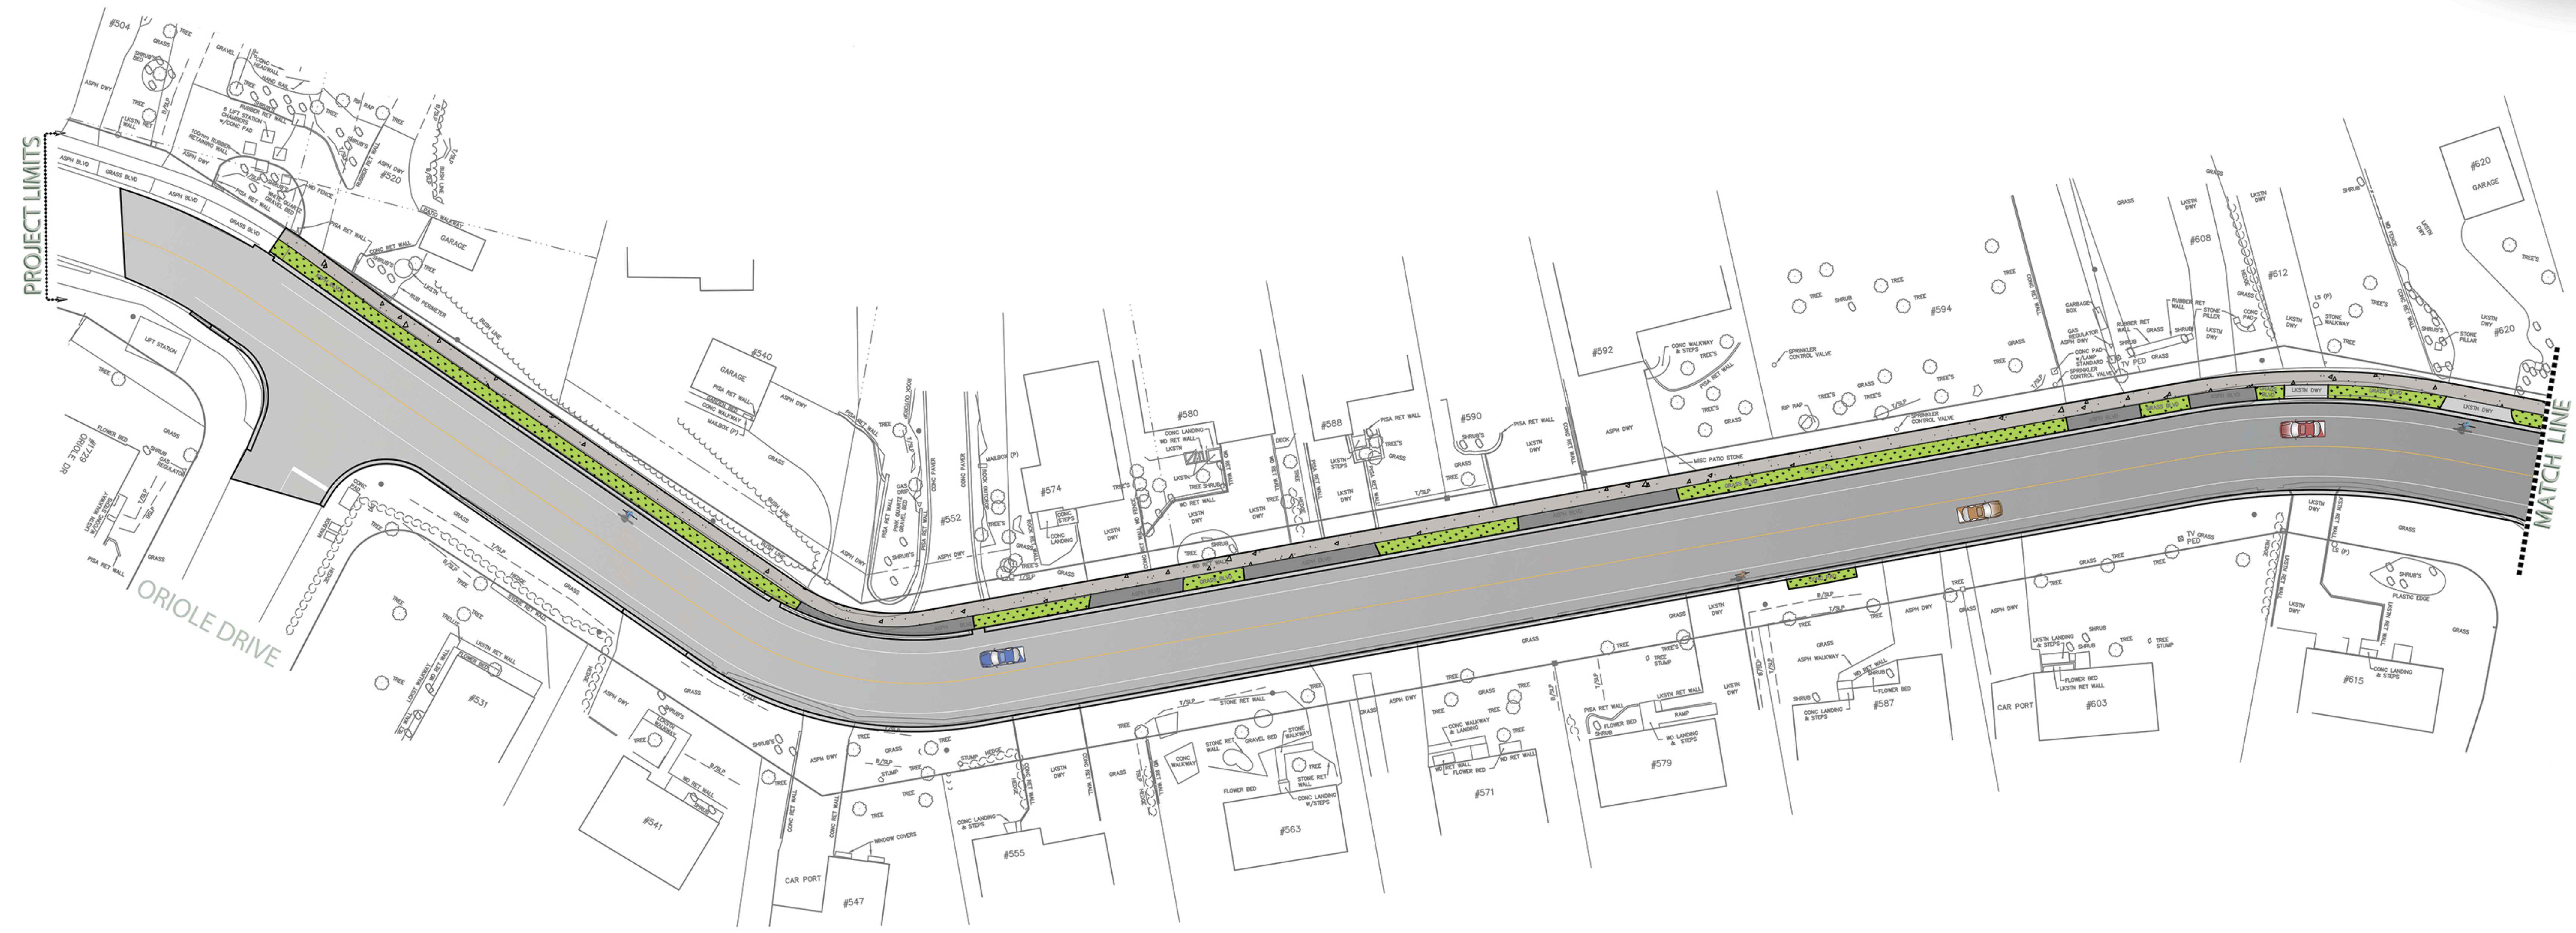


# PROPOSED SCOPE OF WORK

## ORIOLE DRIVE TO LATIMER CRESCENT

- Road reconstruction with installation of new asphalt, sod boulevard, concrete curb and concrete sidewalk.
- Addition of bike routes
- Installation of new watermain including services from the watermain to property line.
- Spot replacement of sanitary laterals from sewer main to property line
- Spot replacement of sanitary and storm sewers.

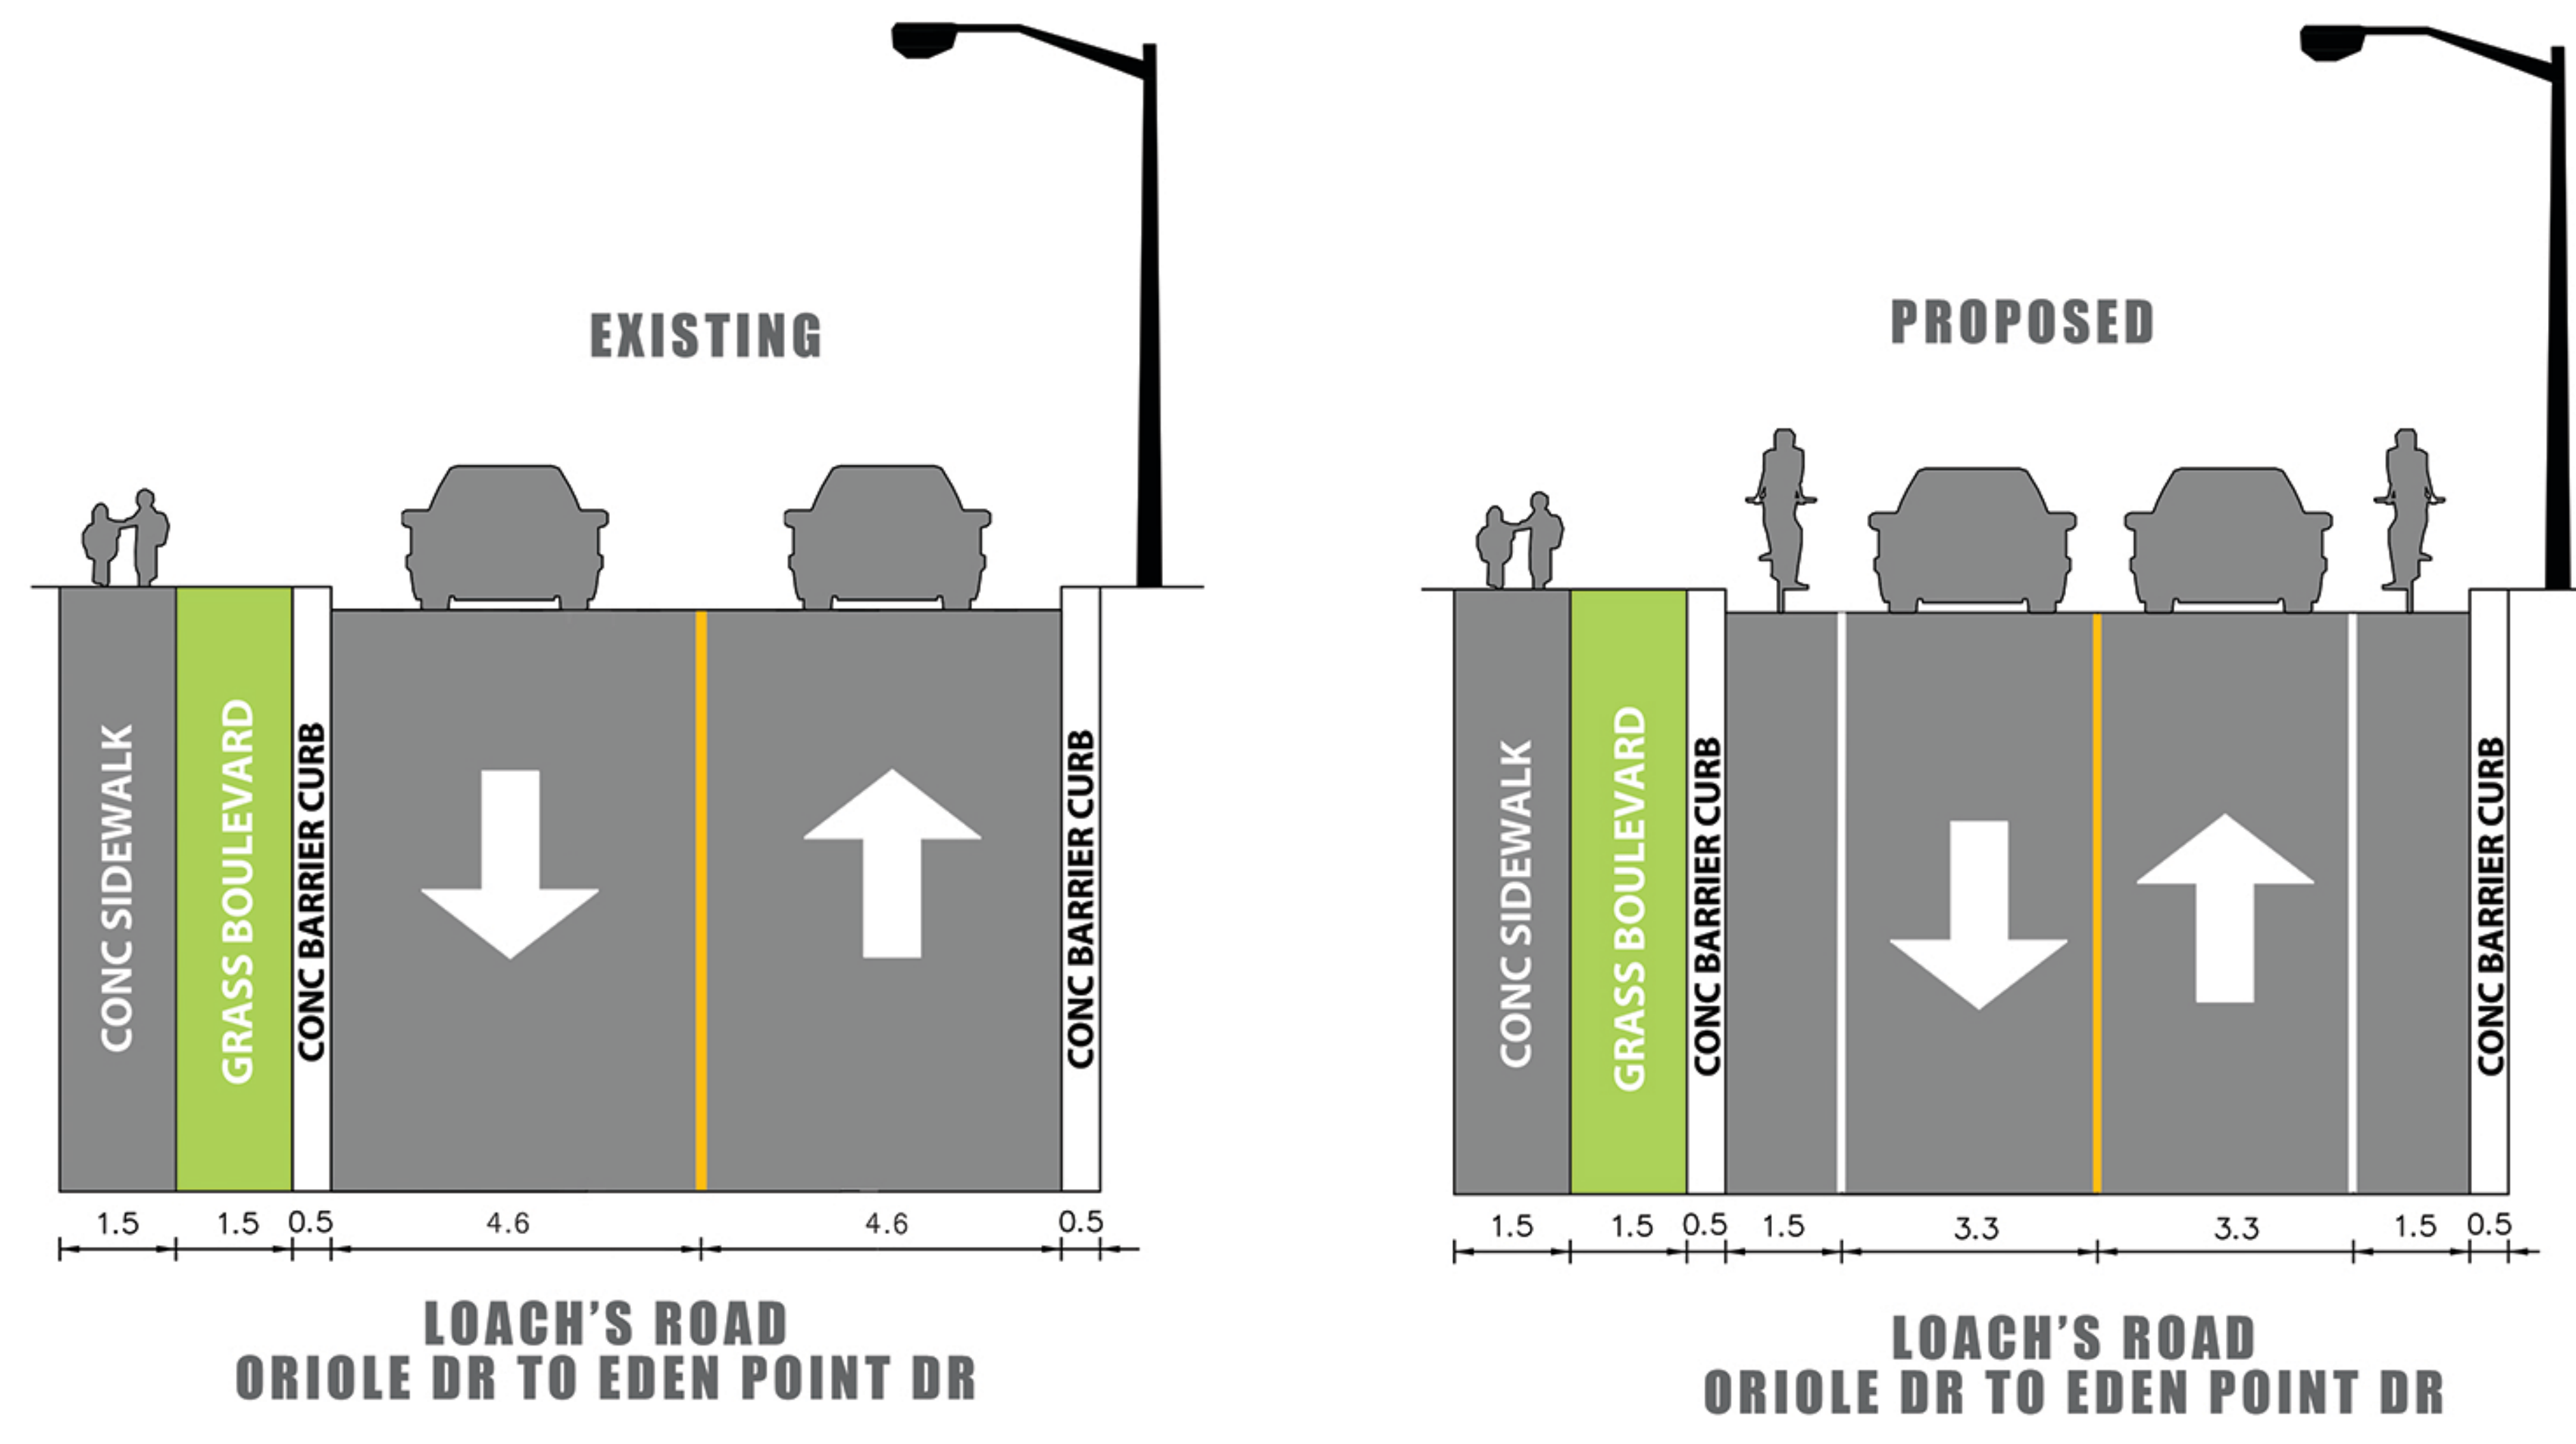

SCALE  
1:250



# LOACH'S ROAD ORIOLE DR TO EDEN POINT DR ROAD RECONSTRUCTION & WATERMAIN REPLACEMENT

